

**LEGEND**

- EXISTING MAILBOX POST
- INDICATES THE LOTS WHICH HAVE A BOX ON THE POST




2022 & 2023 STREET PROJECT  
EXISTING MAILBOX LOCATIONS  
AREA J

CITY OF MOUNDS VIEW, MN

DRAWN BY:  
JRH 8/18/2021

REVISED BY:  
(IN) ( \_ / \_ / \_ )  
(IN) ( \_ / \_ / \_ )  
(IN) ( \_ / \_ / \_ )

SHEET  
**1 OF 6**

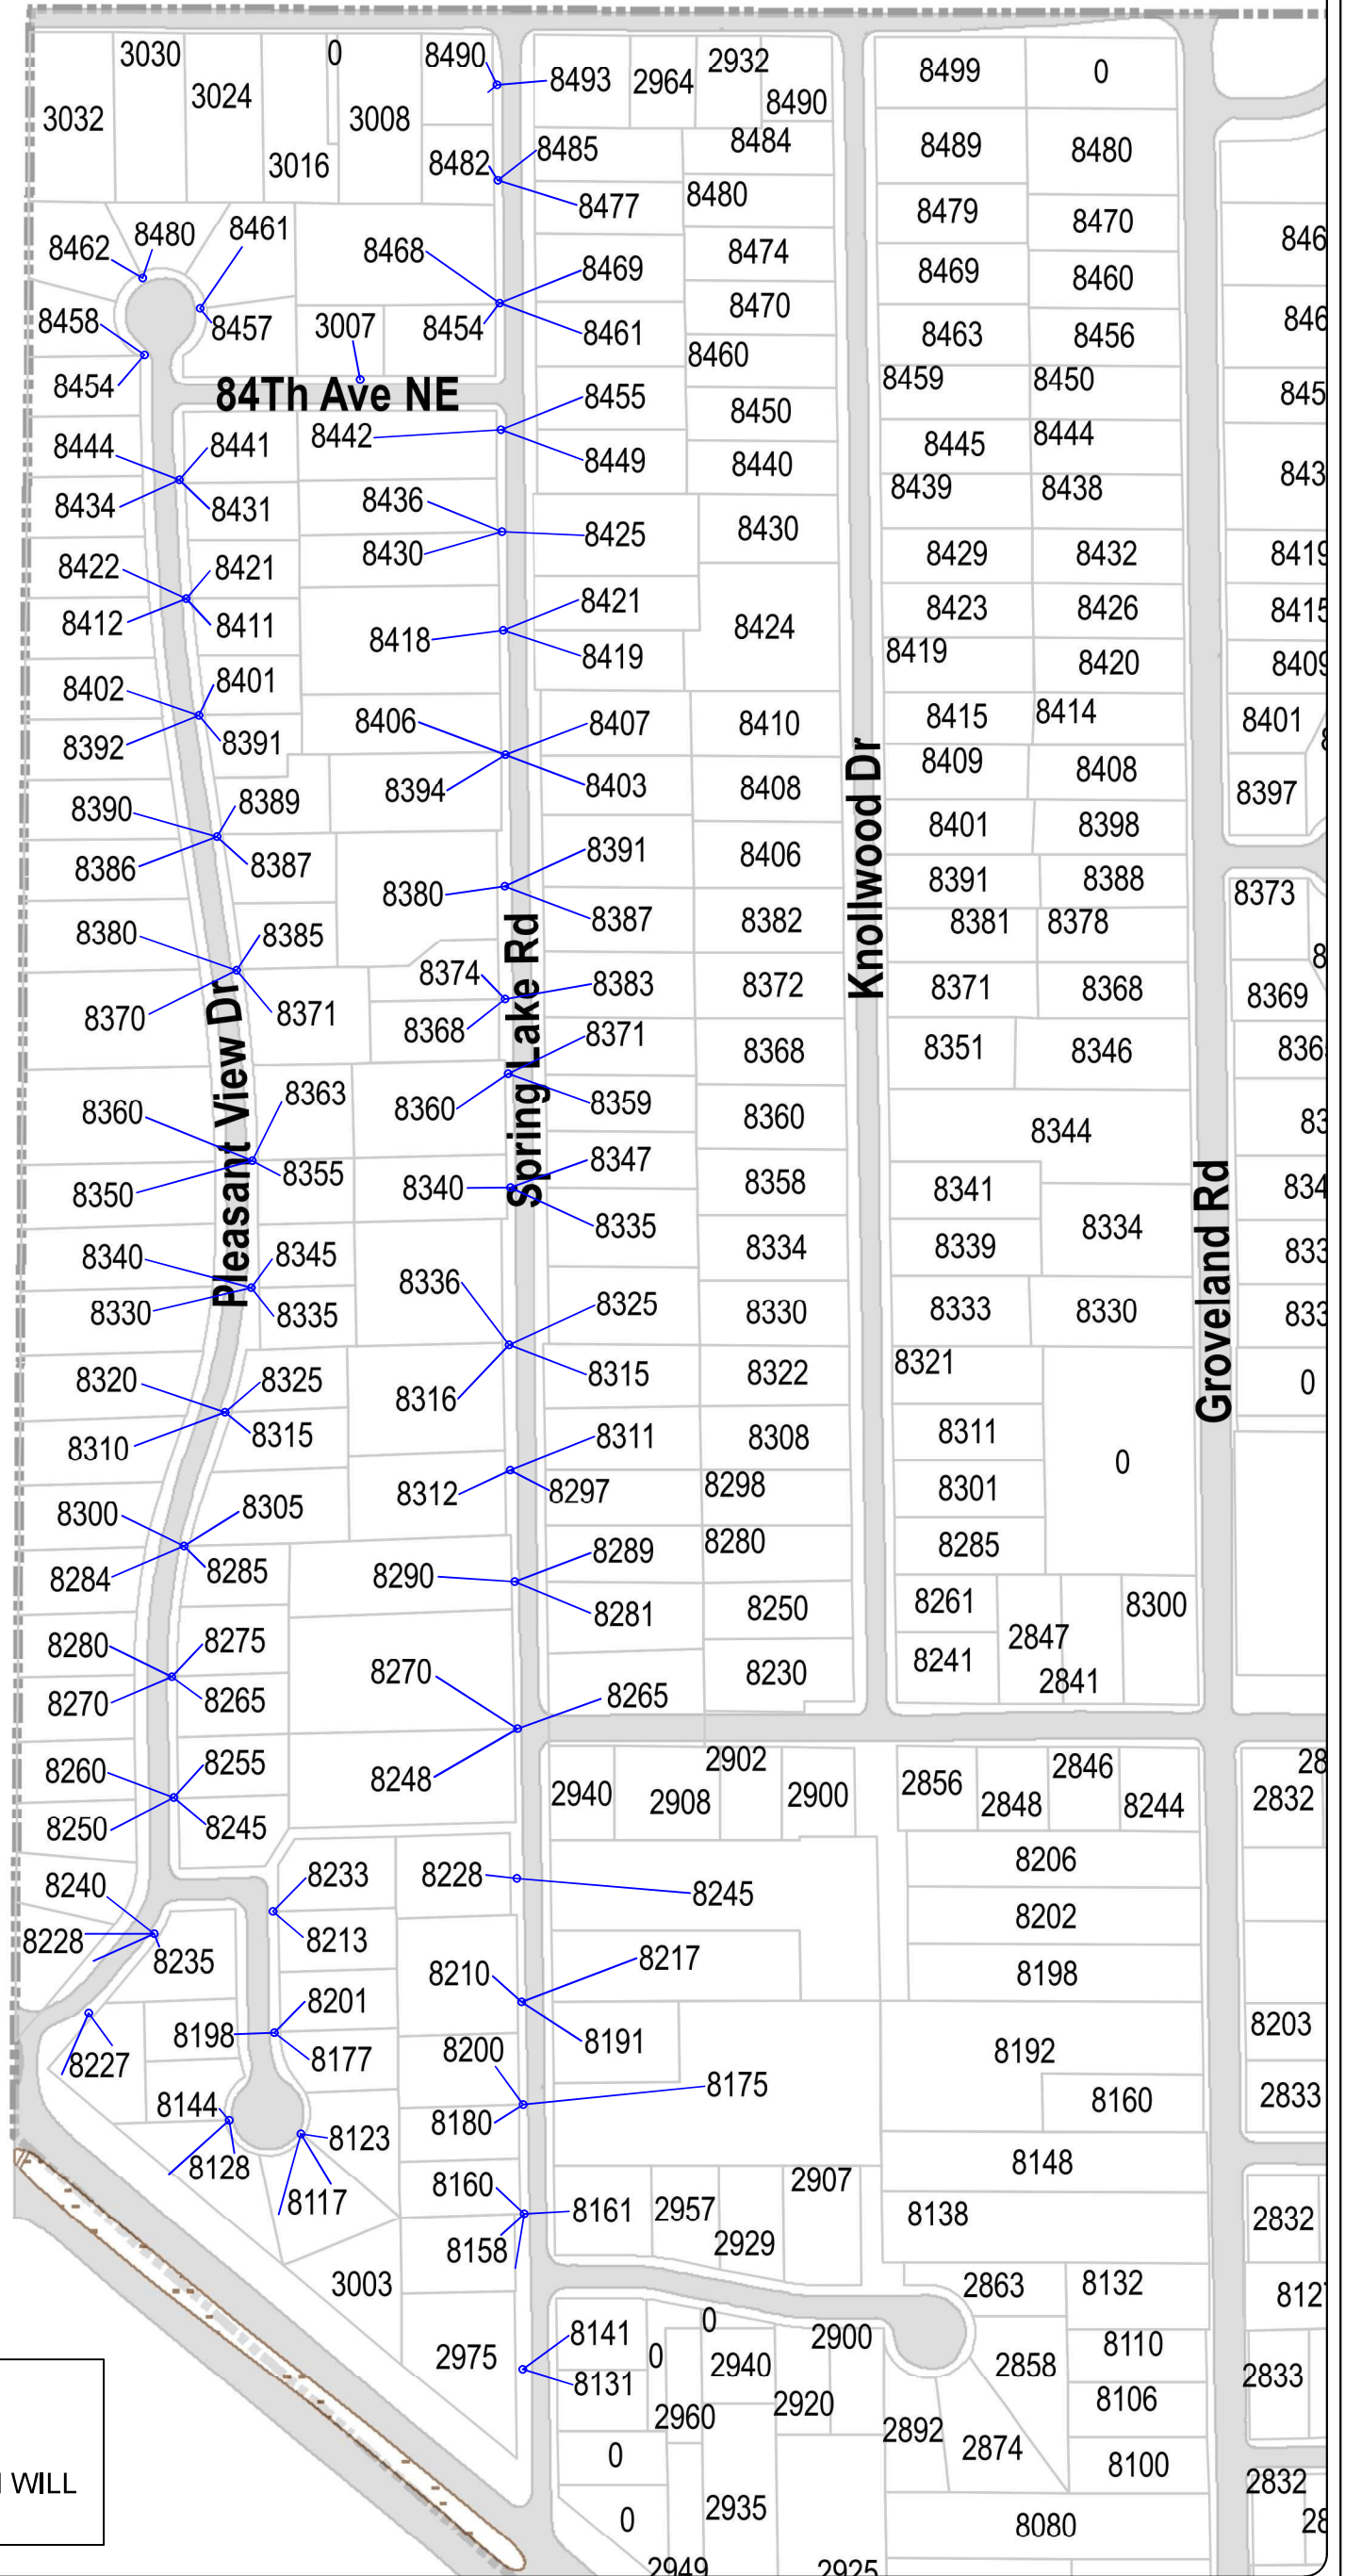

**LEGEND**

- NEW MAILBOX POST
- INDICATES THE LOTS WHICH WILL HAVE A BOX ON THE POST



2022 & 2023 STREET PROJECT  
PROPOSED MAILBOX LOCATIONS  
AREA J

CITY OF MOUNDS VIEW, MN

DRAWN BY:  
JRH 8/18/2021

REVISED BY:  
(IN) ( \_ / \_ / \_ )  
(IN) ( \_ / \_ / \_ )  
(IN) ( \_ / \_ / \_ )

SHEET

4 OF 6